
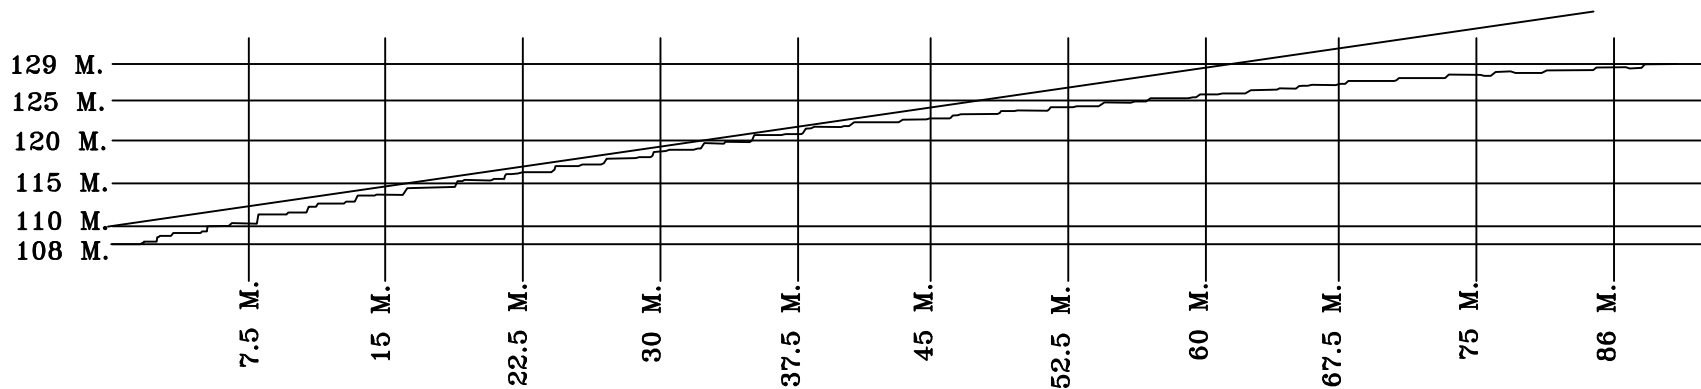


TOP VIEW PLAN

CONTOUR 14-15 DEGREE

LEVELING ADJUSTMENT FOR THE SLOPED GROUND AT 14-15 DEGREES.

NOTE: THE GROUND SLOPE WILL BE RE-MEASURED ON-SITE.

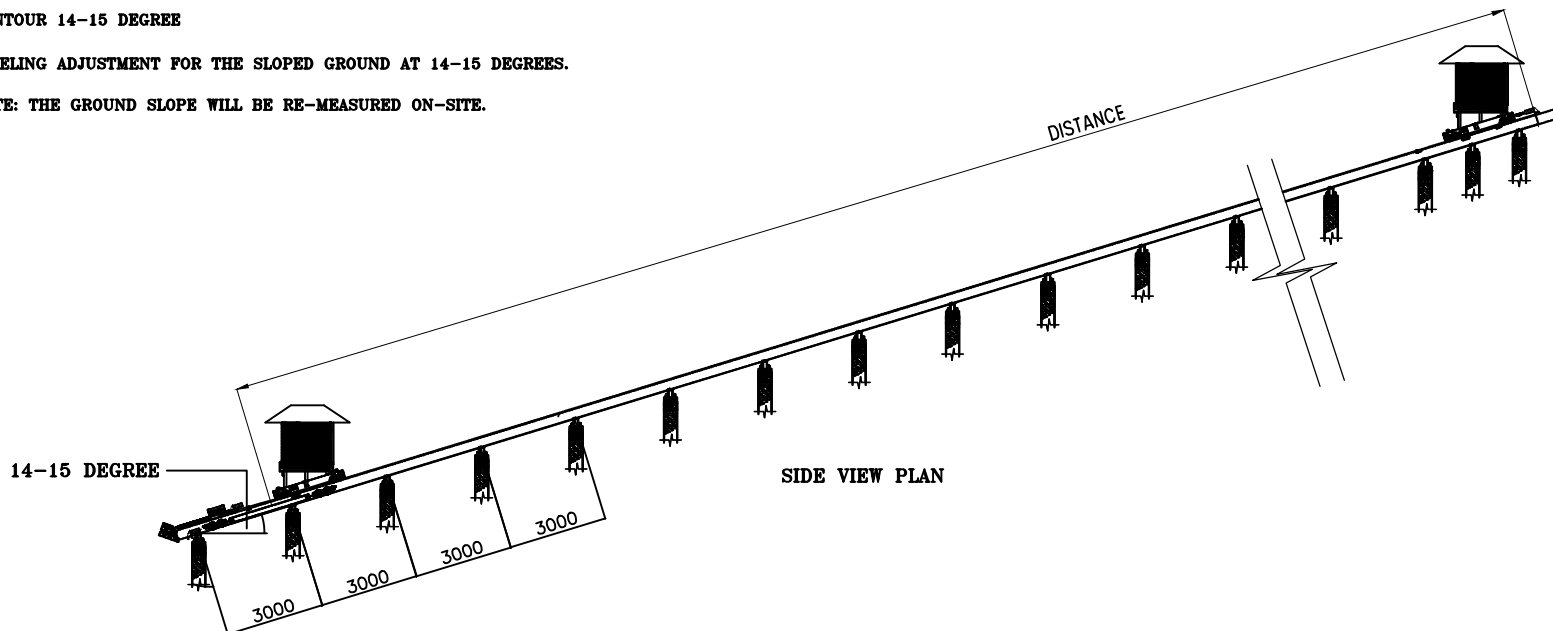

SIDE VIEW PLAN

#### TECHNICAL DATA

|                |         |
|----------------|---------|
| NUMBER         | SET.    |
| ELEVATOR TYPE  |         |
| CONTROL        |         |
| CAPACITY       | KG.     |
| SPEED          | M/MIN.  |
| SERVICE FL.    | FLOORS. |
| TOTAL          | STOPS.  |
| CAR DOOR TYPE  |         |
| HOISTWAY SIZE  |         |
| CAR NET SIZE   |         |
| DOOR SIZE      |         |
| DIM. IN        |         |
| GUIDE RAIL CAR |         |
| GUIDE RAIL CWT |         |
| ROPES SLING    |         |
| MOTOR TYPE     |         |
| MODEL NO.      |         |
| MOTOR POWER    | KW.     |
| ROPING         |         |
| BRACKET        |         |

#### REACTION LOAD(KN)

|     |    |    |    |
|-----|----|----|----|
| P1  | P2 | P3 | P4 |
| 100 | 80 | 60 | 50 |

#### SPECIAL NOTE (BY OTHERS)

- VOLTAGE FUNCTION SHALL BE WITHIN A RANGE OF + 5 %~-10 %.
- TEMPERATURE OF MACHINE ROOM SHALL BE BELOW 40°C.
- THE FOLLOWING CONDITIONS ARE REQUIRED FOR MAINTAINING PERFORMANCE OF THIS ELEVATOR.
  - MOISTURE SHOULD BE BELOW 90 % ON MONTHLY AVERAGE AND BELOW 95 % ON DAILY AVERAGE.
  - MACHINE ROOM AND ELEVATOR SHAFT SHOULD HAVE NO DUST OR CHEMICAL HARMFUL GAS.
  - WALLS, FLOORS AND CEILINGS OF MACHINE ROOM MUST BE FINISHED BY MOTAR OR OTHERS TO PREVENT THE DUSTS OF CONCRETE.

#### POWER FEEDER (BY OTHERS)

- PLEASE CONSULT THE LIFT CONTRACTOR ABOUT THE DETAILS OF THE POWER SUPPLY TO THE ELEVATOR.
- POWER FEEDER CAPACITY FROM THE ELECTRIC ROOM TO THE ELEVATOR MACHINE ROOM.
  - TRANSFORMER CAPACITY AND PROTECTIVE DEVICE CAPACITY (ONE-FUSE-BREAKER - OR FUSES) IN THE ELECTRIC ROOM.

#### POWER SUPPLY (BY OTHERS)

FUSED ISOLATOR TO LOCKABLE IN THE OFF POSITION TO BE PROVIDED FOR EACH LIFT TO SUIT.

#### LIFT CONTROL

3 PHASE 380 VOLTS 5 WIRE. 50 HERTZ.  
NEUTRAL  
EARTH

#### LIGHTING AND VENTILATION

- PHASE 220 VOLTS.
- 15 AMPS LIFT CAR LIGHTING & FAN
- 15 AMPS SHAFT LIGHTING

#### REMARKS

KTL ELEVATOR COMPANY LIMITED.  
123/4 MOO 4, KHOK KHAM 2, THEP KASATTRI,  
THA LANG, PHUKET 83110 THAILAND  
TEL:084-999-1499  
WWW.KTL ELEVATOR .CO.,LTD.

| REV. | DATE     | REV.NO. | DESCRIPTION | REV. | DATE | REV.NO. | DESCRIPTION |
|------|----------|---------|-------------|------|------|---------|-------------|
| 00   | 00-00-00 | 00      |             |      |      |         |             |

|                |          |                                 |
|----------------|----------|---------------------------------|
| PROJECT :      | PAGE.1/1 | SALES BY : -                    |
| DRAWING NO. :  | REV.00   | APPROVED BY :                   |
| CONTRACT NO. : |          | CHECKED BY : -                  |
| BUILDING :     |          | DRAWN BY :                      |
| LOCATION :     |          | SCALE :                         |
| OWNER :        |          | LAYOUT PREPARED BY KTL ELEVATOR |
| MAIN CONTR. :  |          |                                 |
| ARCHITECT :    |          |                                 |
| DATE PRELIM :  |          |                                 |