


MOVING WALK 12°

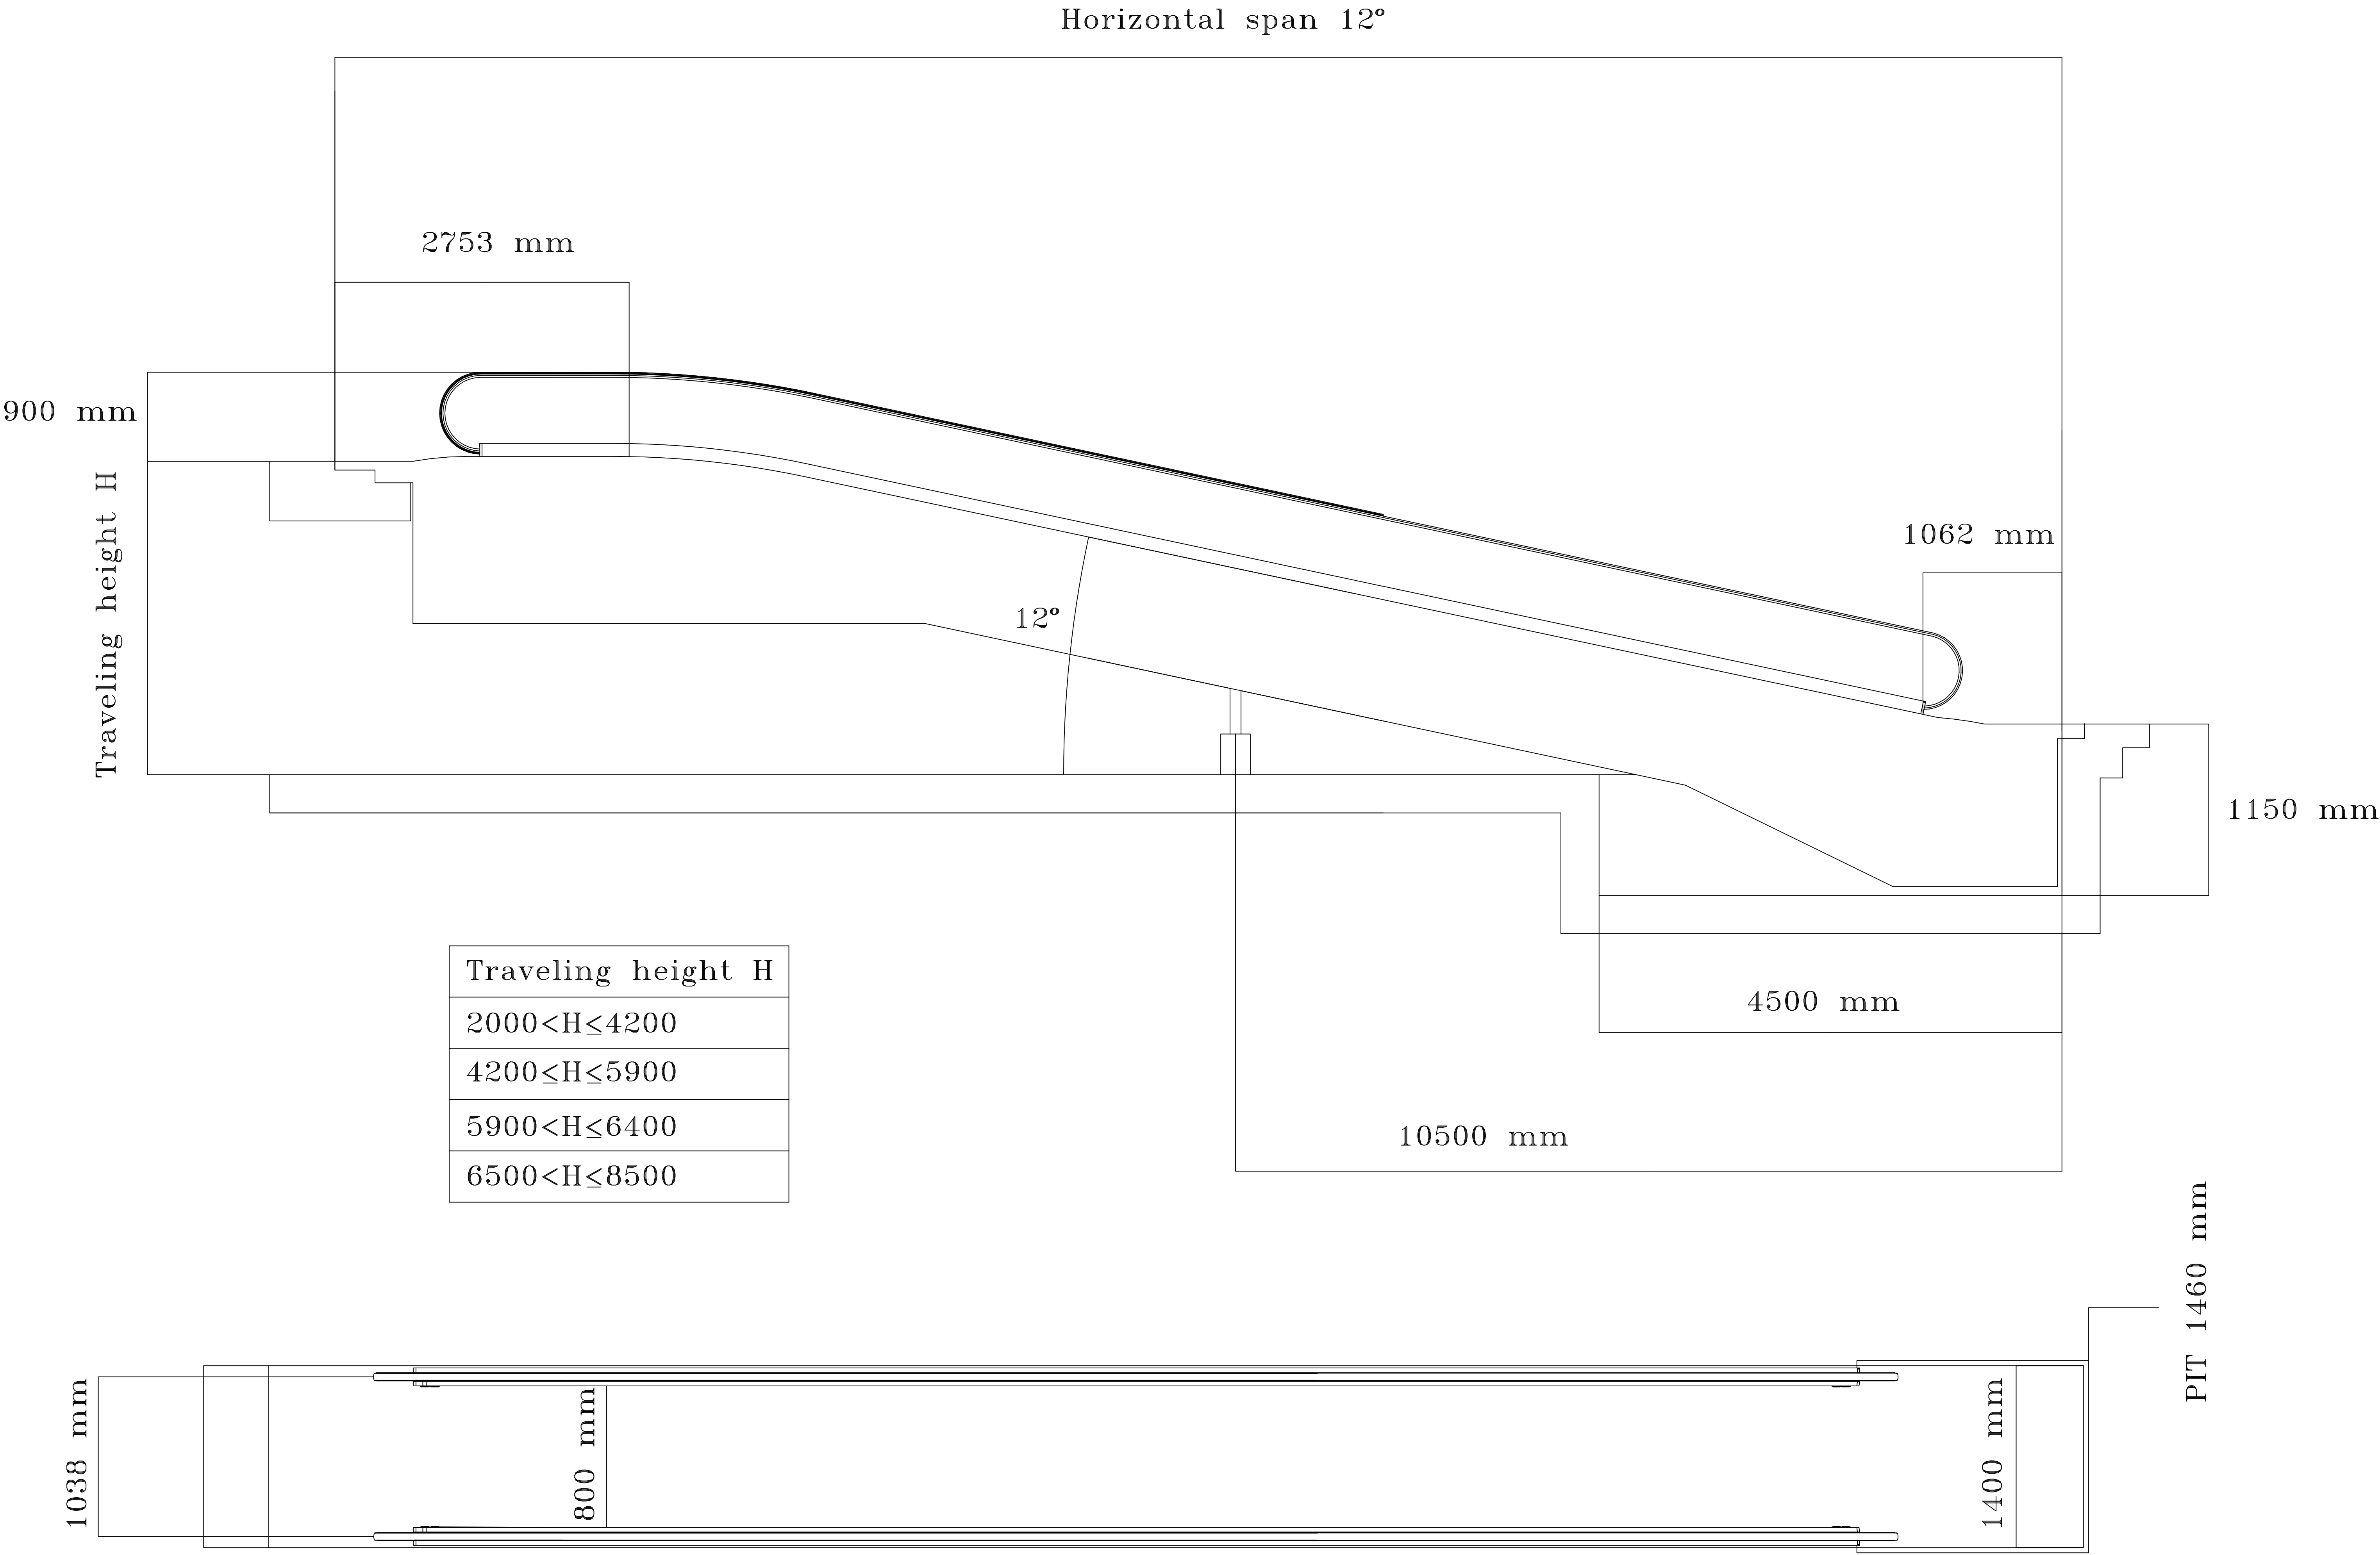

TECHNICAL DATA			
NUMBER	SET.		
ELAVATOR TYPE			
CONTROL			
CAPACITY	KG.		
SPEED	M/MIN.		
SERVICE FL.	FLOORS.		
TOTAL	STOPS.		
CAR DOOR TYPE			
HOISTWAY SIZE			
CAR NET SIZE			
DOOR SIZE			
DIM. IN			
GUIDE RAIL CAR			
GUIDE RAIL CWT			
ROPES SLING			
MOTOR TYPE			
MODEL NO.			
MOTOR POWER	KW.		
ROPING			
BRACKET			
REACTION LOAD(KN)			
P1	P2	P3	P4
100	80	60	50
SPECIAL NOTE (BY OTHERS)			
1. VOLTAGE FUNCTION SHALL BE WITHIN A RANGE OF + 5 %~10 %. 2. TEMPERATURE OF MACHINE ROOM SHALL BE BELOW 40°C. 3. THE FOLLOWING CONDITIONS ARE REQUIRED FOR MAINTAINING PERFORMANCE OF THIS ELEVATOR. A. MOISTURE SHOULD BELOW 90 % ON MONTHLY AVERAGE AND BELOW 95 % ON DAILY AVERAGE. B. MACHINE ROOM AND ELEVATOR SHAFT SHOULD HAVE NO DUST OR CHEMICAL HARMFUL GAS. 4. WALLS, FLOORS AND CEILINGS OF MACHINE ROOM MUST BE FINISHED BY MOTAR OR OTHERS TO PREVENT THE DUSTS OF CONCRETE.			
POWER FEEDER (BY OTHERS)			
PLEASE CONSULT THE LIFT CONTRACTOR ABOUT THE DETAILS OF THE POWER SUPPLY TO THE ELEVATOR. 1. POWER FEEDER CAPACITY FROM THE ELECTRIC ROOM TO THE ELEVATOR MACHINE ROOM. 2. TRANSFORMER CAPACITY AND PROTECTIVE DEVICE CAPACITY (ONE-FUSE-BREAKER – OR FUSES) IN THE ELECTRIC ROOM.			
POWER SUPPLY (BY OTHERS)			
FUSED ISOLATOR TO LOCKABLE IN THE OFF POSITION TO BE PROVIDED FOR EACH LIFT TO SUIT. LIFT CONTROL 3 PHASE 380 VOLTS 5 WIRE. 50 HERTZ. NEUTRAL EARTH LIGHTING AND VENTILATION 1. PHASE 220 VOLTS. 15 AMPS LIFT CAR LIGHTING & FAN 15 AMPS SHAFT LIGHTING			
REMARKS			

						PROJECT : —	PAGE.1/1	SALES BY : —	KTL ELEVATOR COMPANY LIMITED. 123/4 MOO 4, KHOK KHAM 2, THEP KASATTRI, THA LANG, PHUKET 83110 THAILAND TEL:084-999-1499 WWW.KTL ELEVATOR .CO.,LTD.
						DRAWING NO. : —	REV.00	APPROVED BY :	
						CONTRACT NO. : —		CHECKED BY : —	
						BUILDING : —		DRAWN BY : —	
						LOCATION : —		SCALE : —	
						OWNER : —		LAYOUT PREPARED BY KTL ELEVATOR	
						MAIN CONTR. : —			
						ARCHITECT : —			
						DATE FRELIM : —			

REVISION					
REV.	DATE	REV.NO.	DESCRIPTION	REV.	DATE